

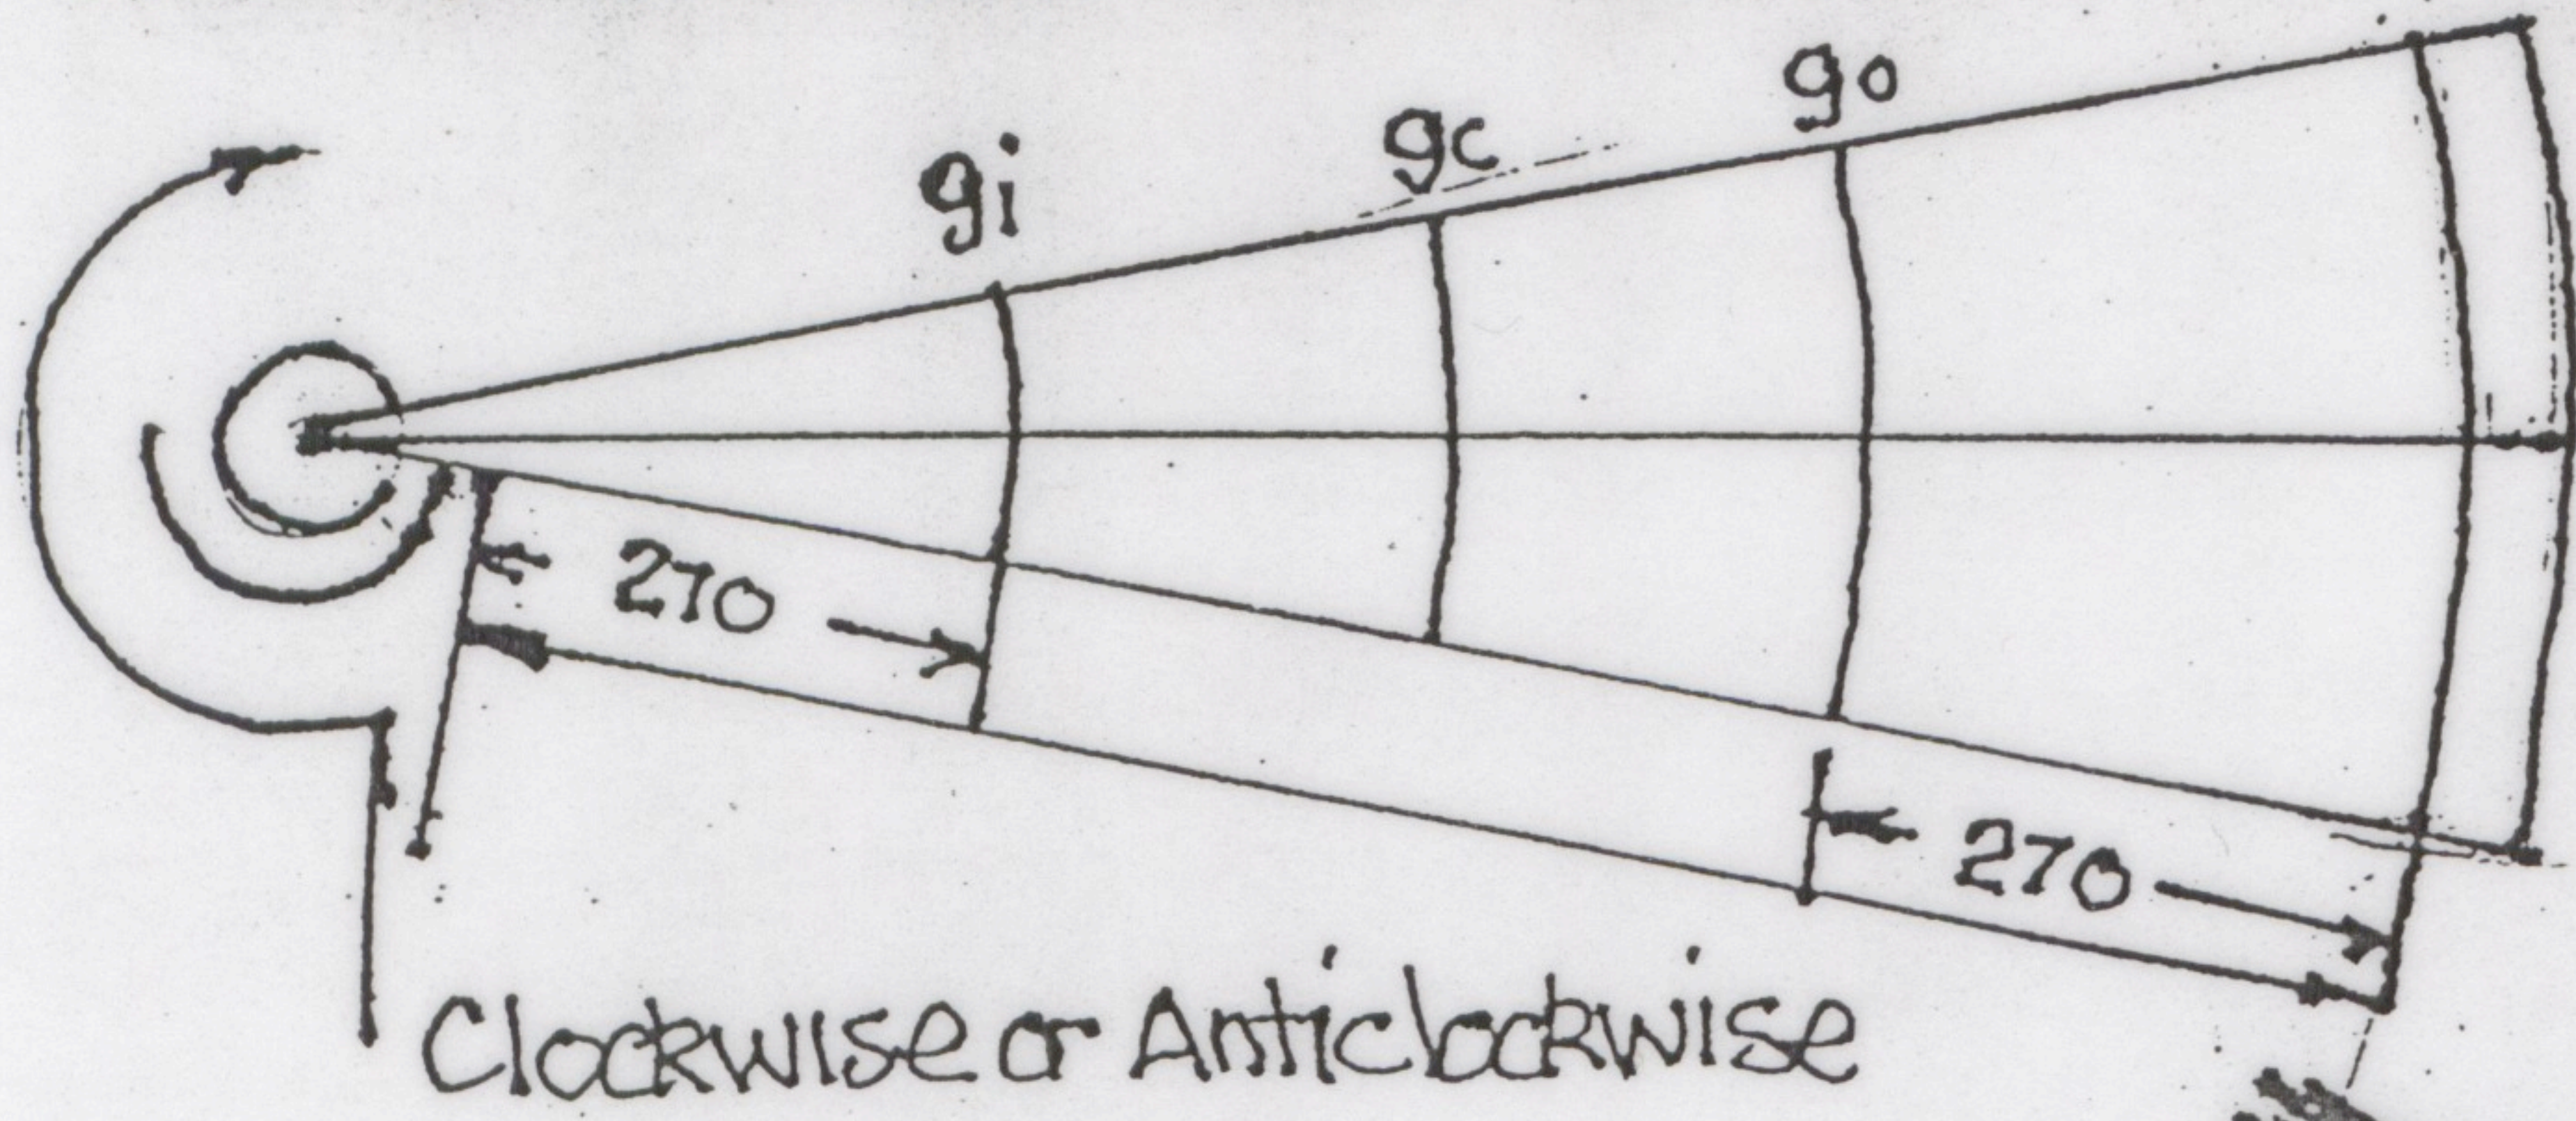


1321mm DIAMETER SPIRAL BS 5395 PART 2
 ALTERNATIVE APPROACH AS LAID DOWN IN APPROVED DOCUMENT K

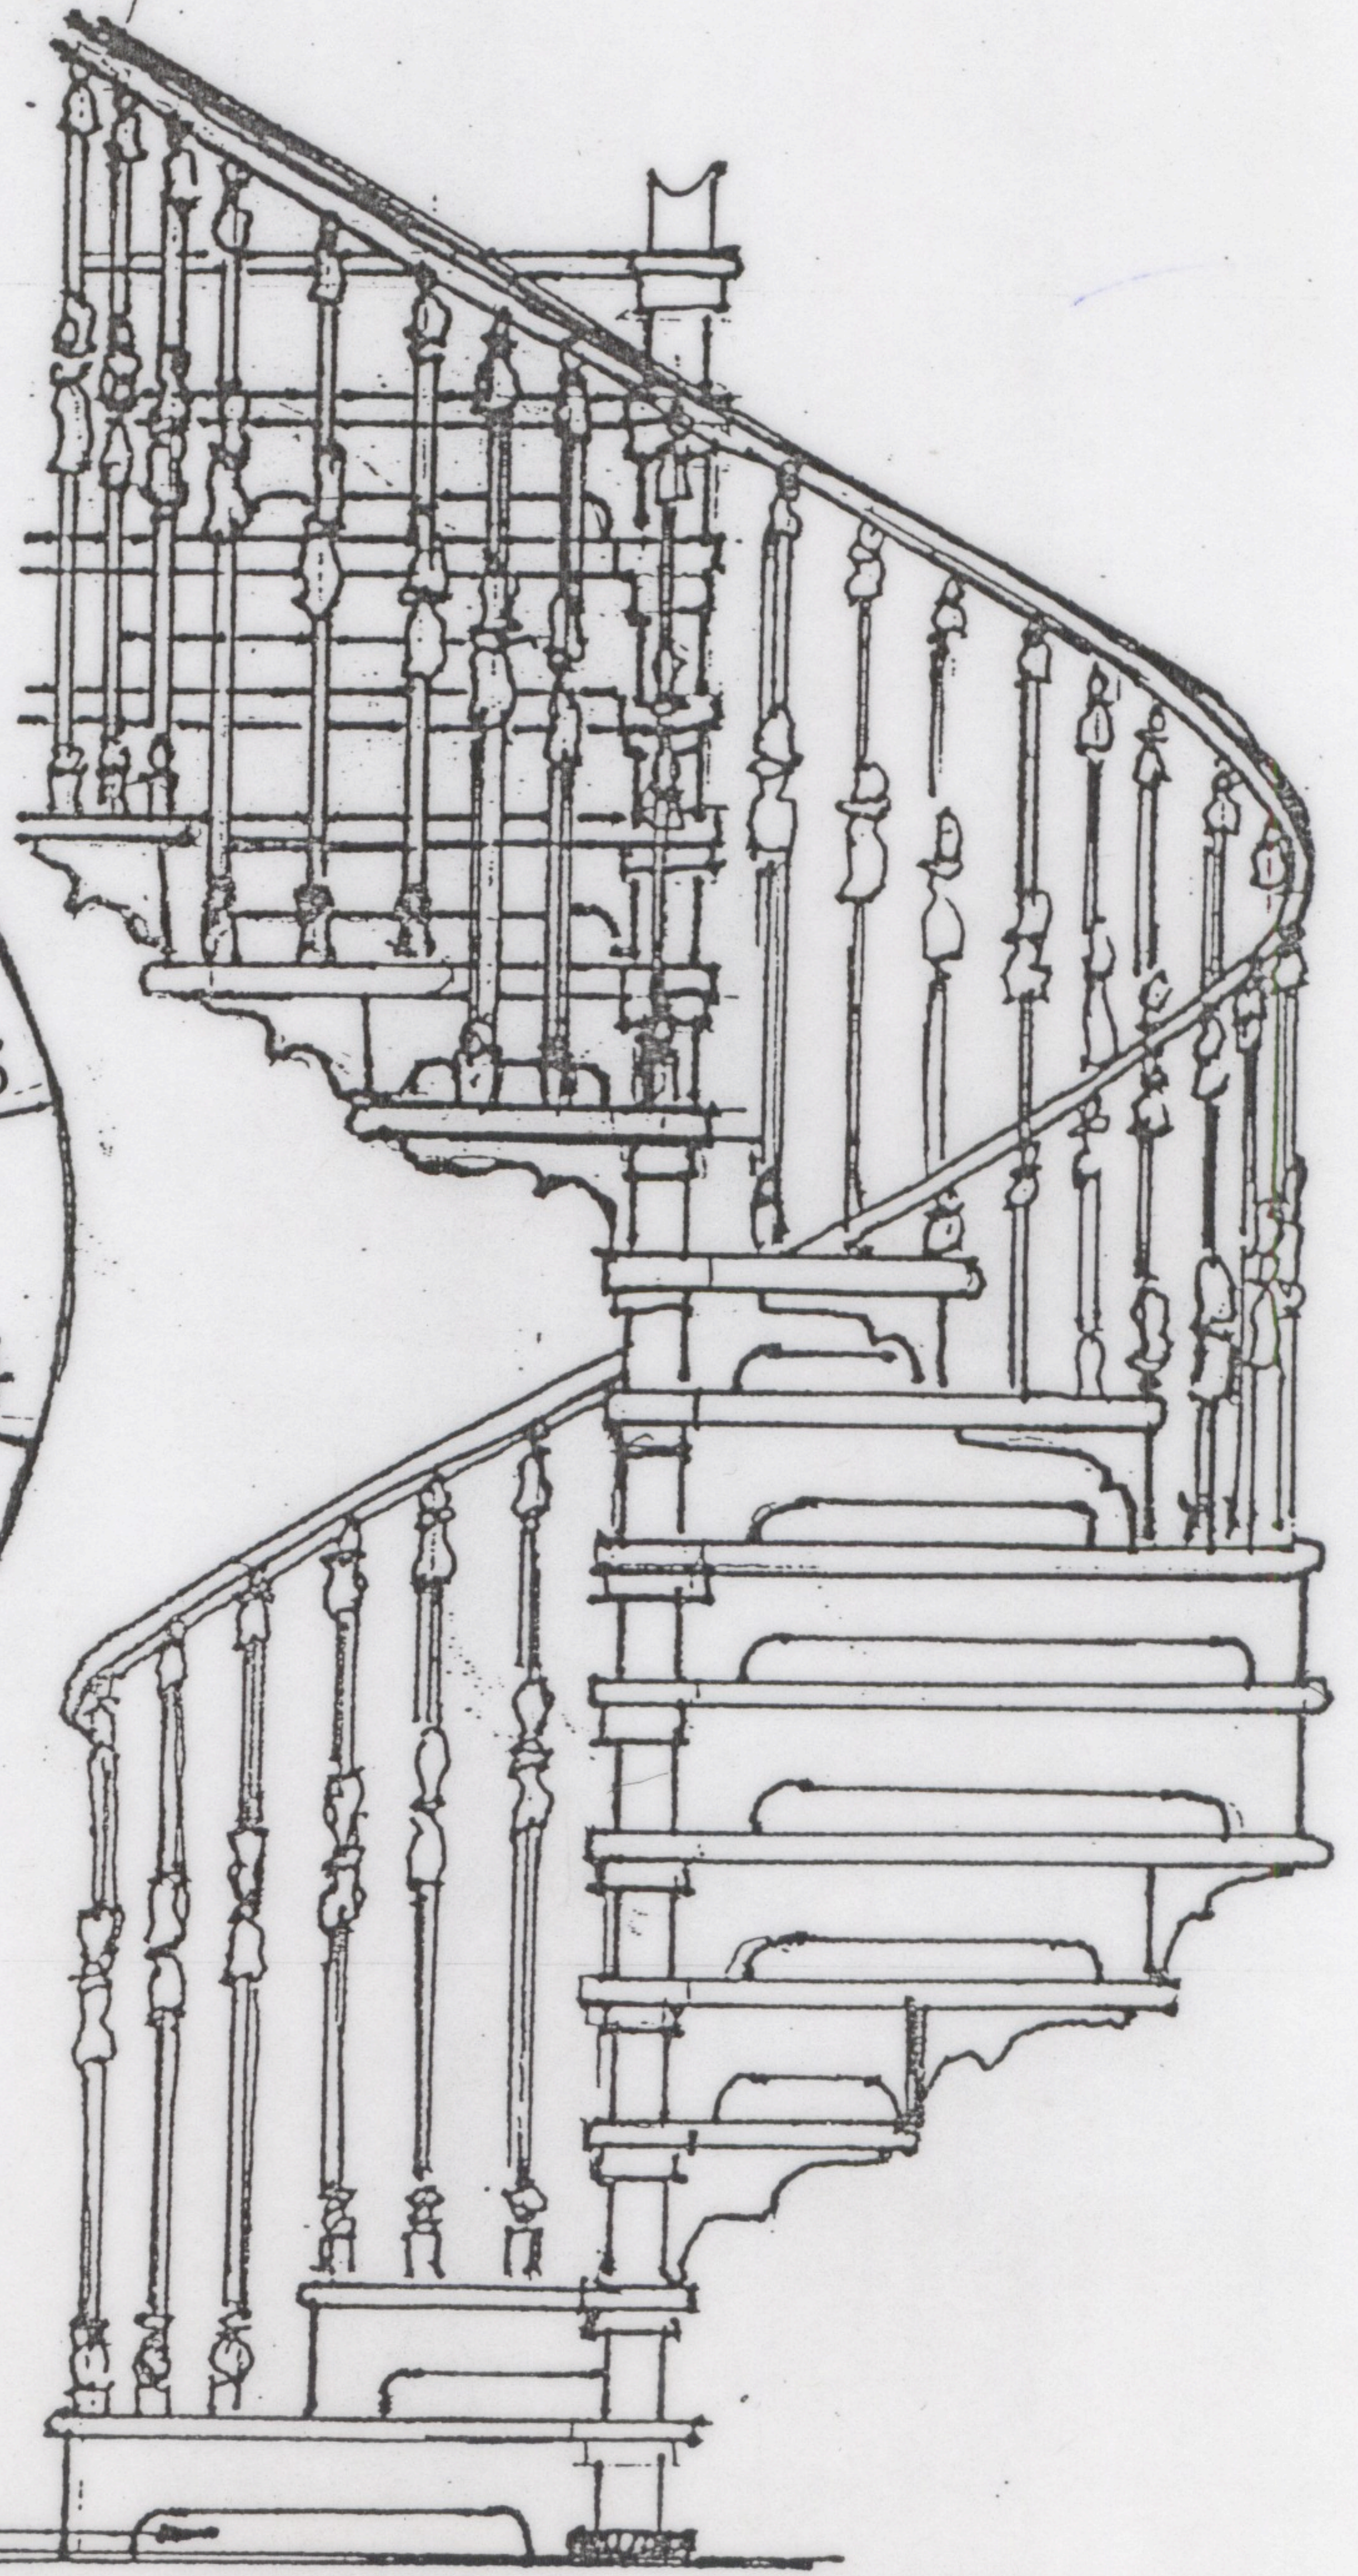

$g_i = 140$
 $g_c = 148$
 $g_o = 155$

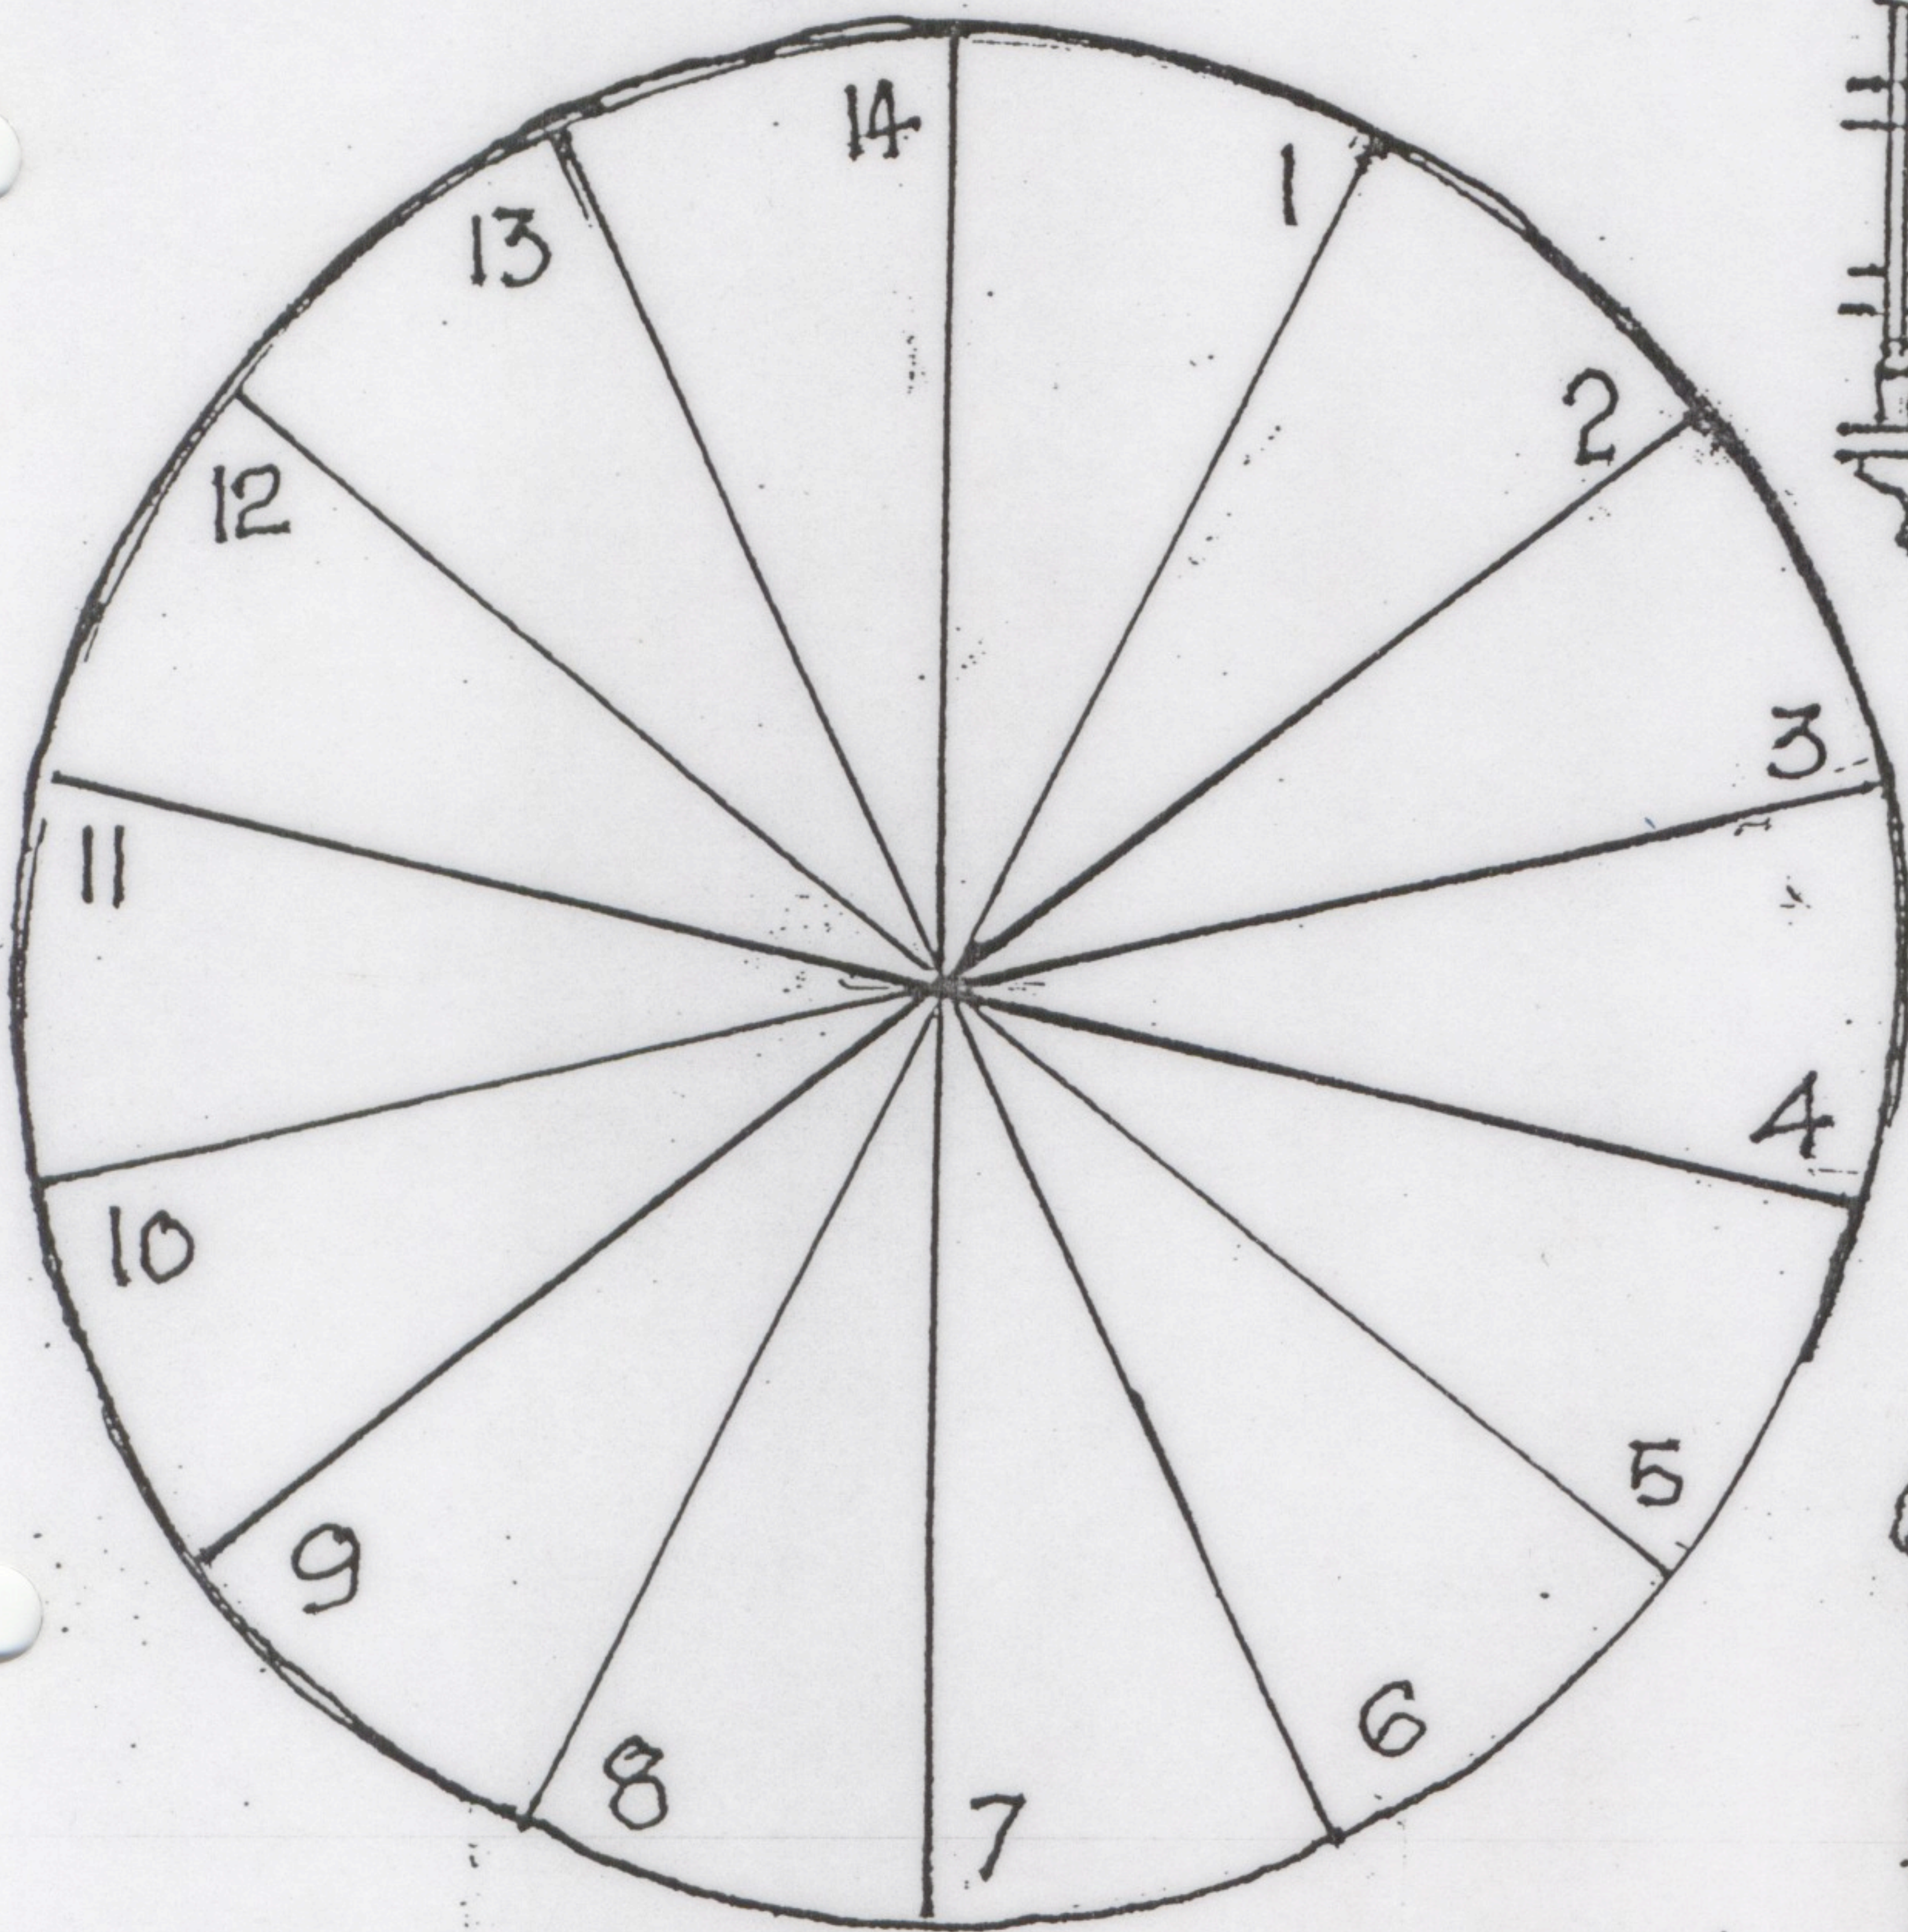

Balaster Gaps less than 100mm

Diameter of Stairs 1321mm
 Height of Handrail 915mm
 Distance between Balustrade .. 68mm
 Tread Rise upto 220mm
 Weight per Unit 14 kg
 Centre Gains 148mm