



COTTAGE CRAFT SPIRALS
 SOLID TIMBER 1500mm ϕ

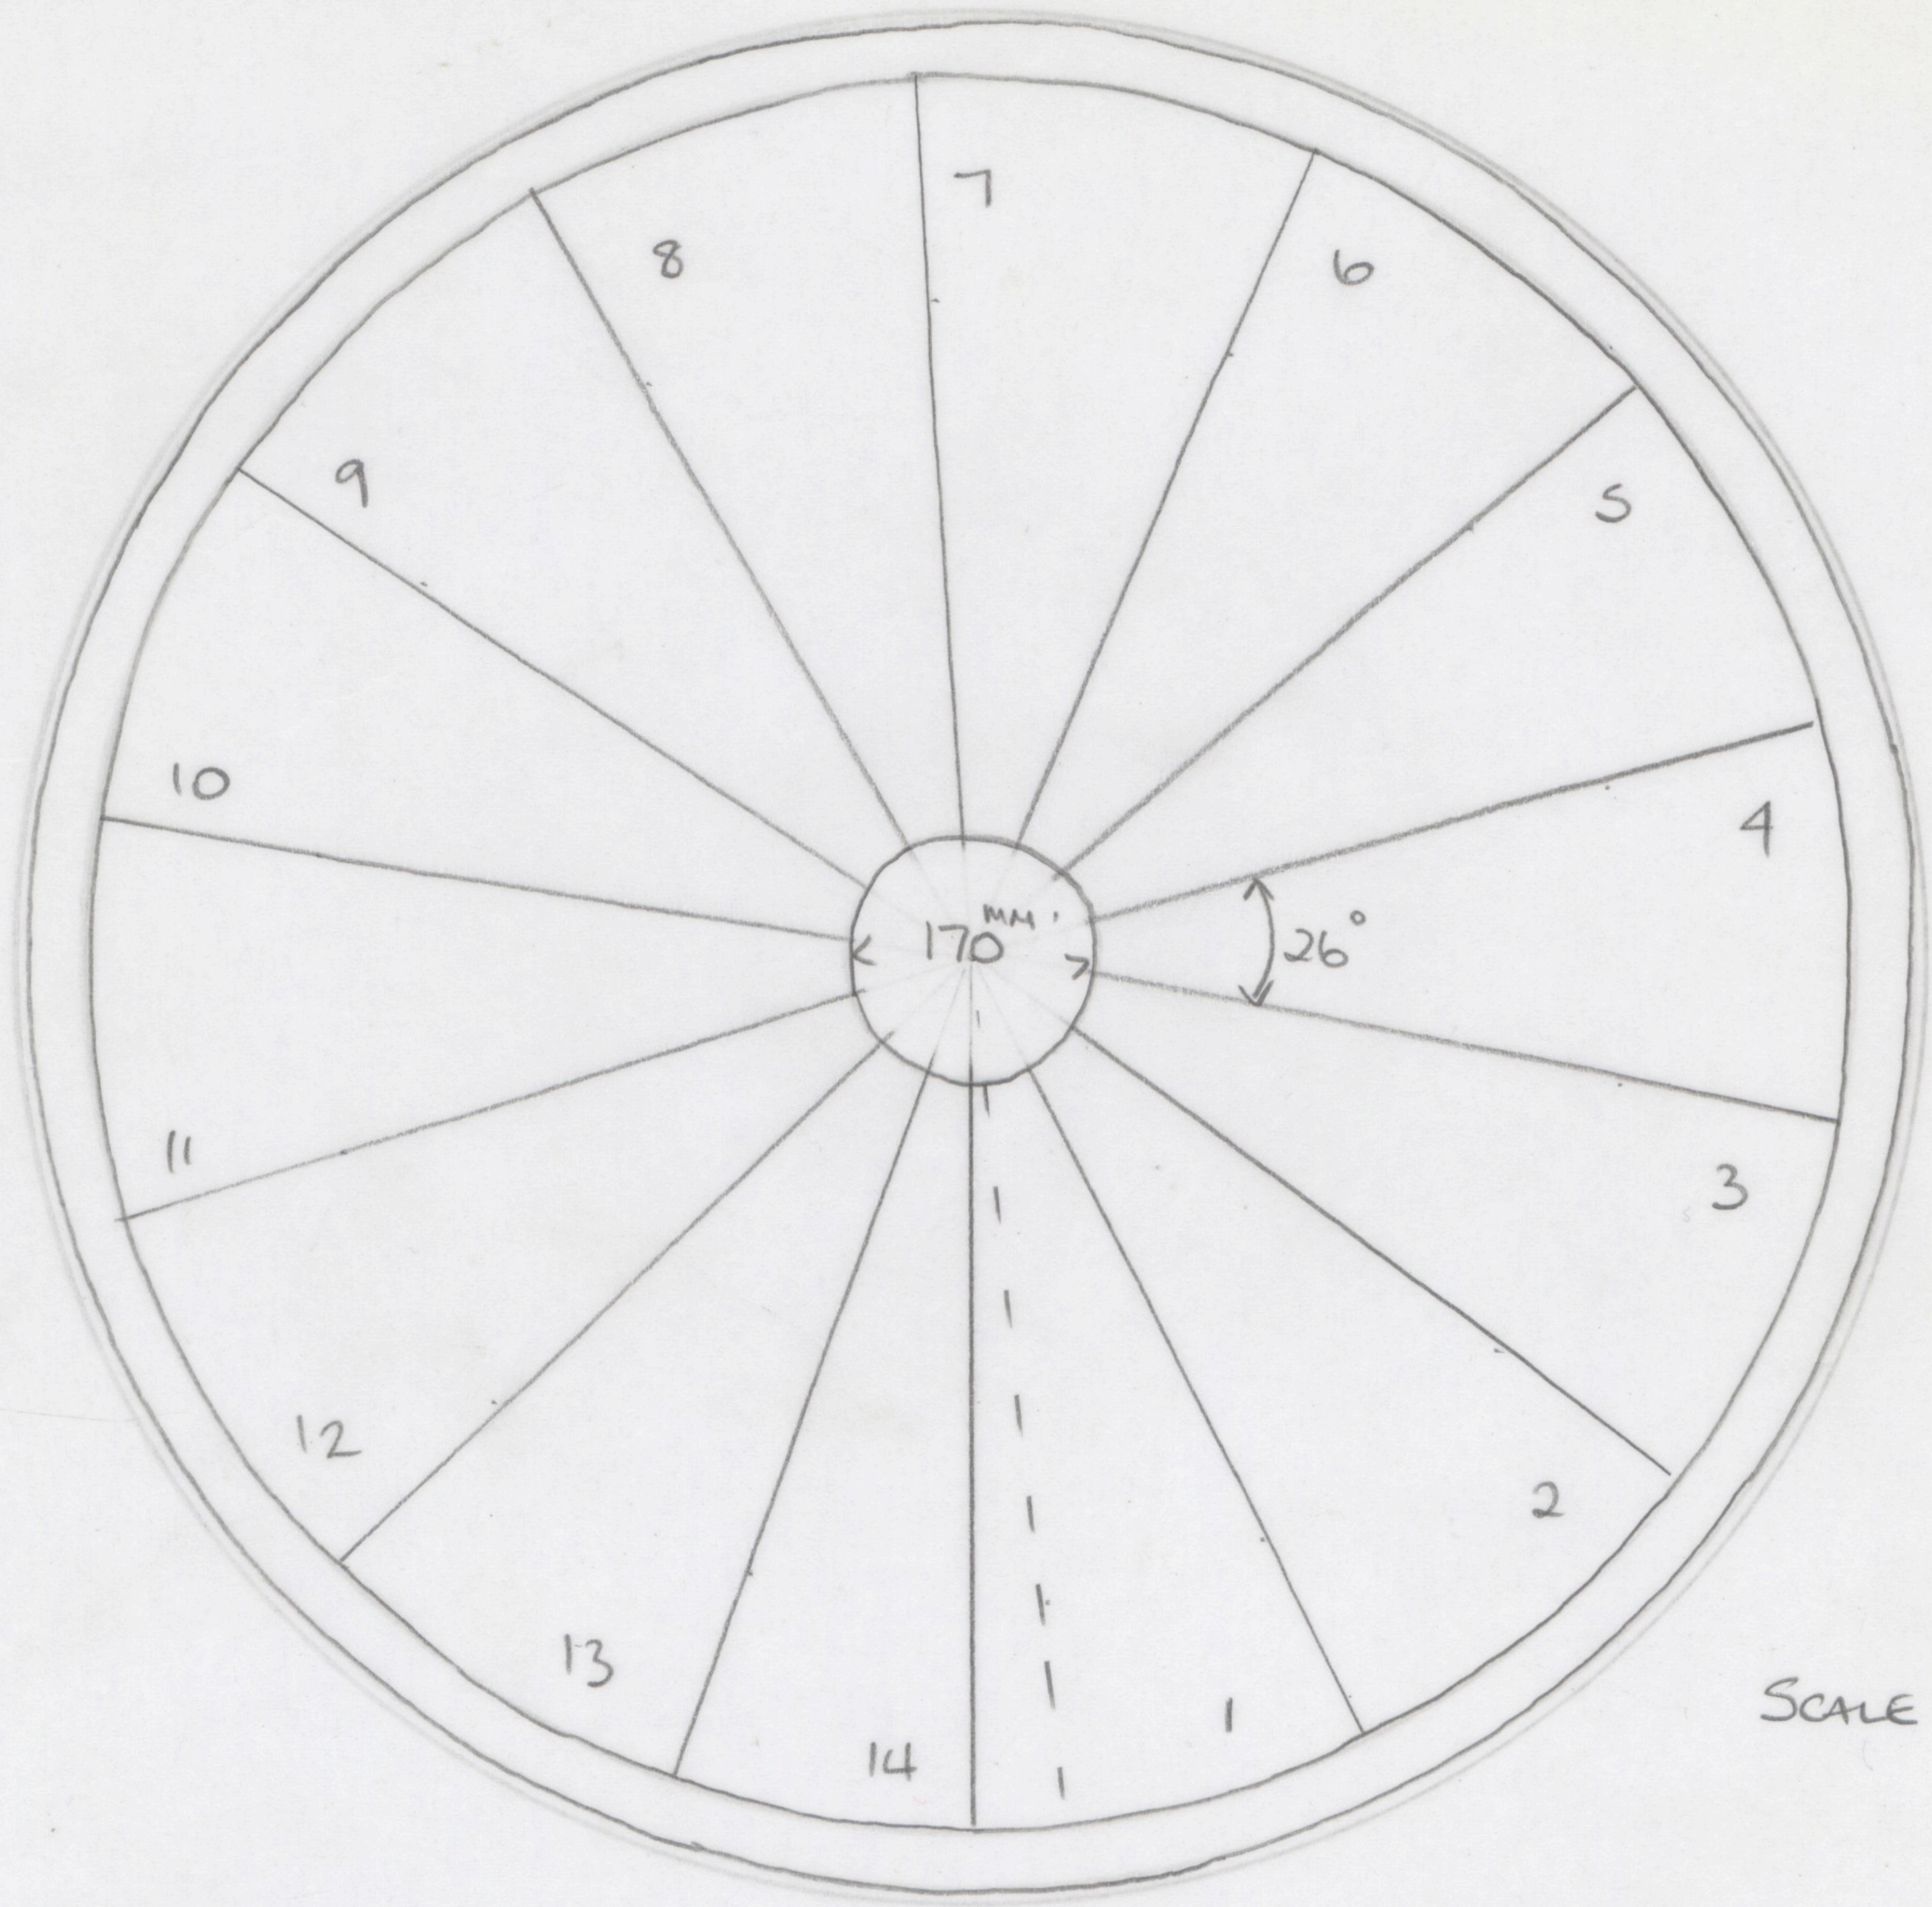

SCALE 1-10.

HANDRAIL HEIGHT 900mm

- lg (INNER GOING) = 160mm
- cg (CENTRE GOING) = 170mm
- og (OUTER GOING) = 190mm

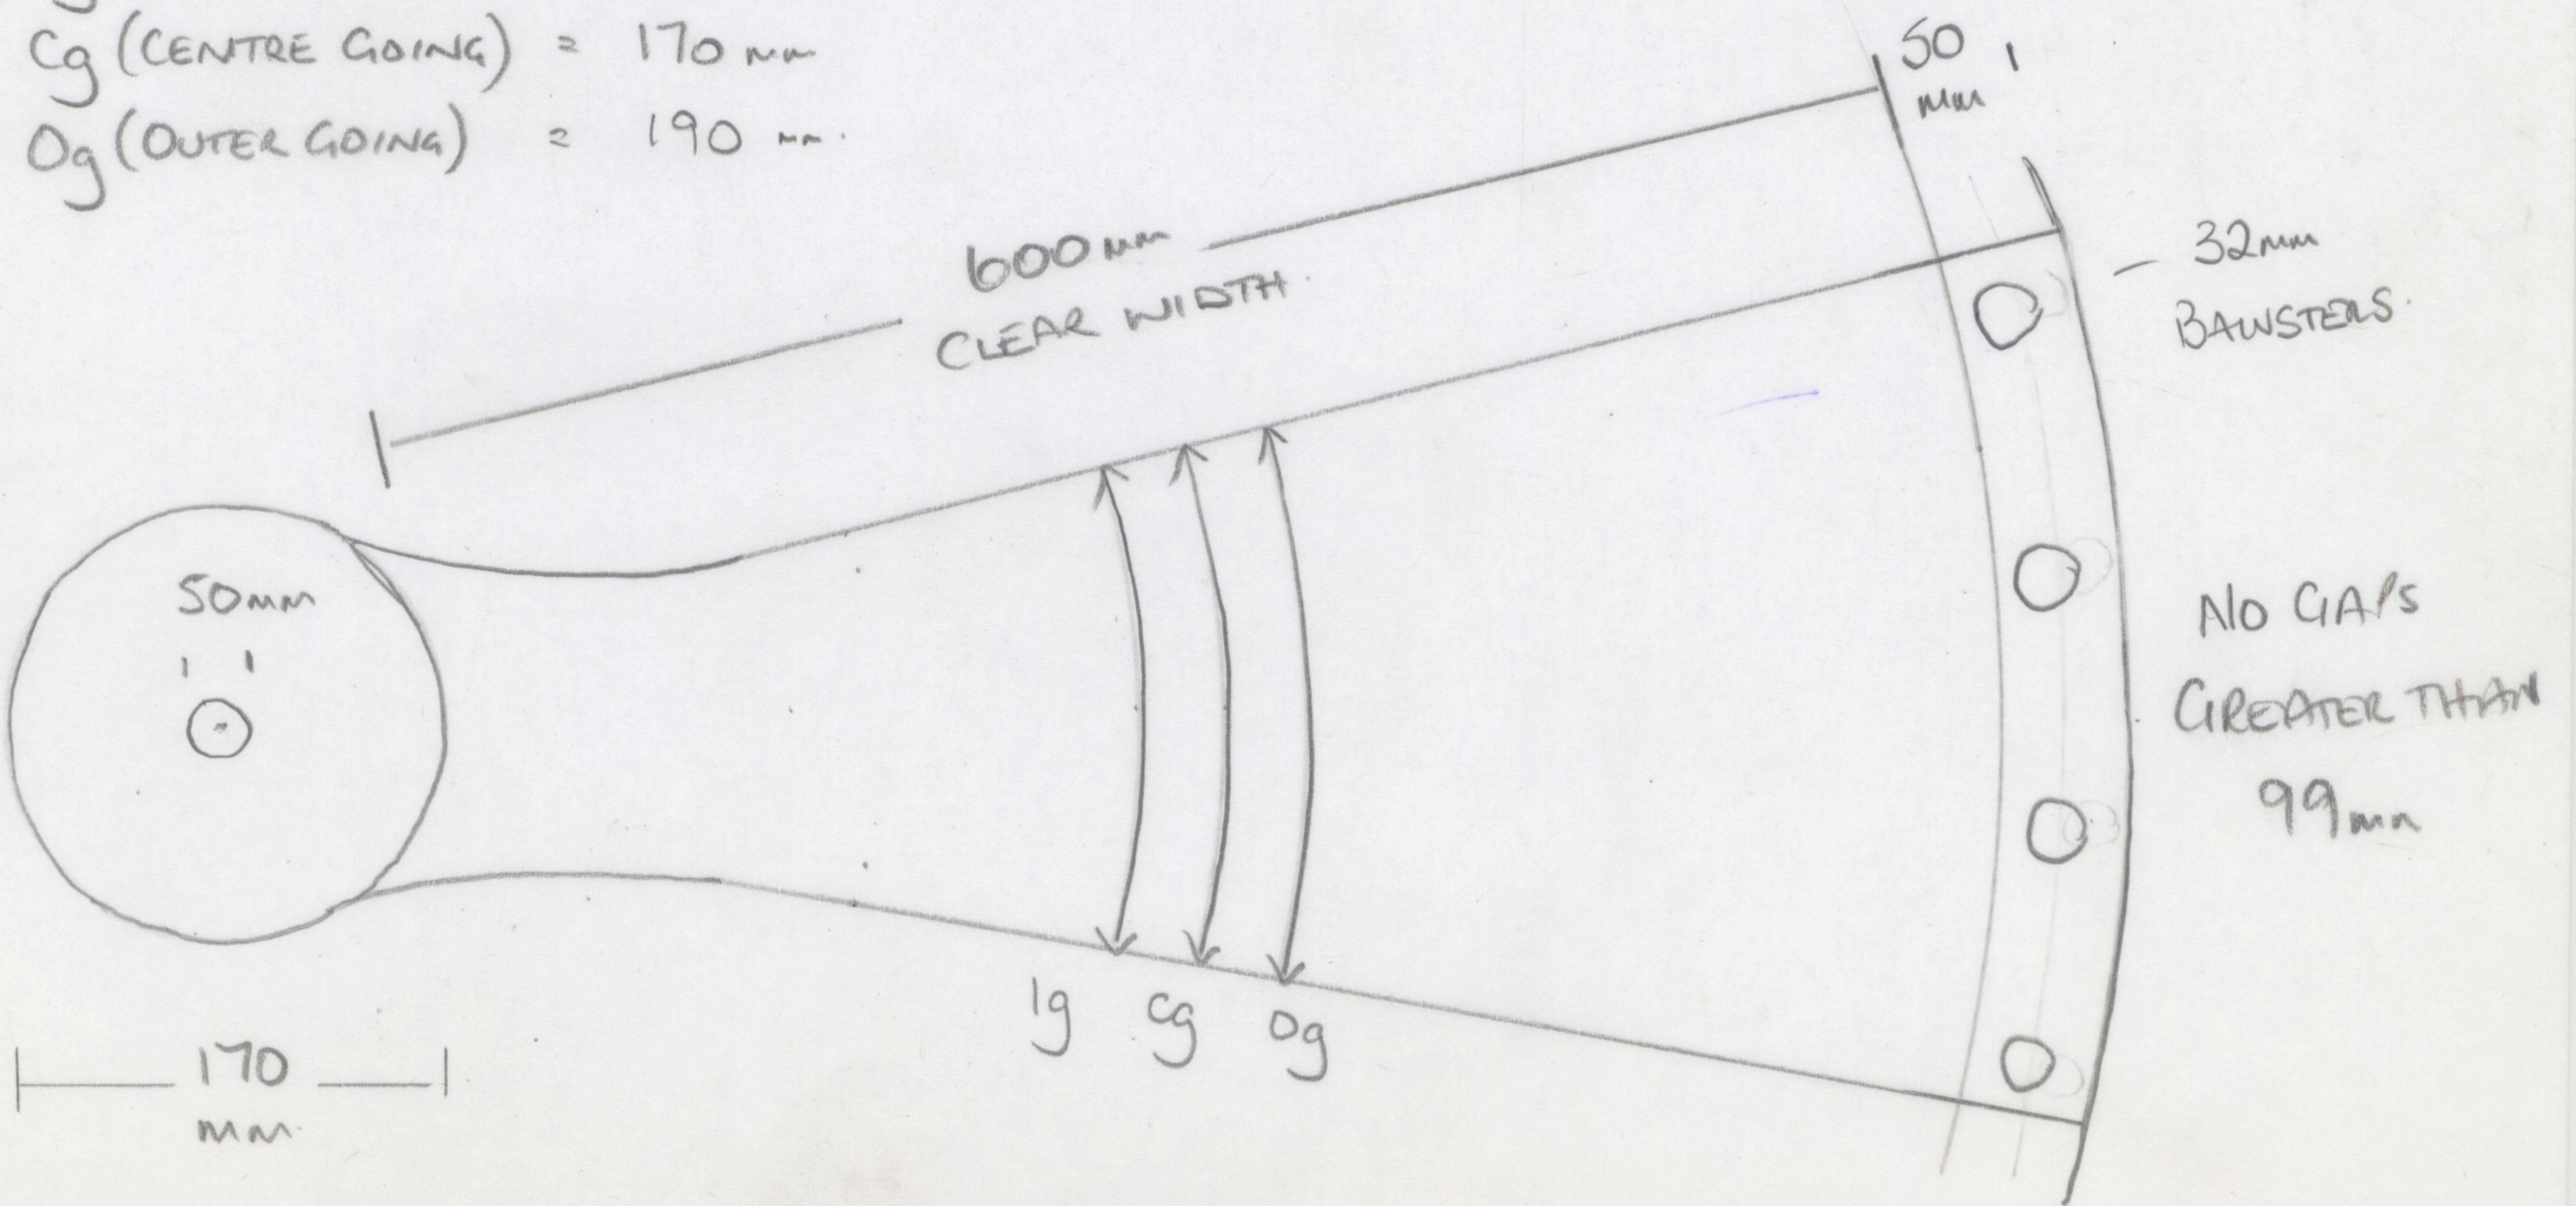

SCALE 1-50